


Crown drip line or other limit of Tree Protection area. See tree preservation plan for fence alignment.

Notes:

- 1- See specifications for additional tree protection requirements.
- 2- If there is no existing irrigation, see specifications for watering requirements.
- 3- No pruning shall be performed except by approved arborist.
- 4- No equipment shall operate inside the protective fencing including during fence installation and removal.
- 5- See site preparation plan for any modifications with the Tree Protection area.

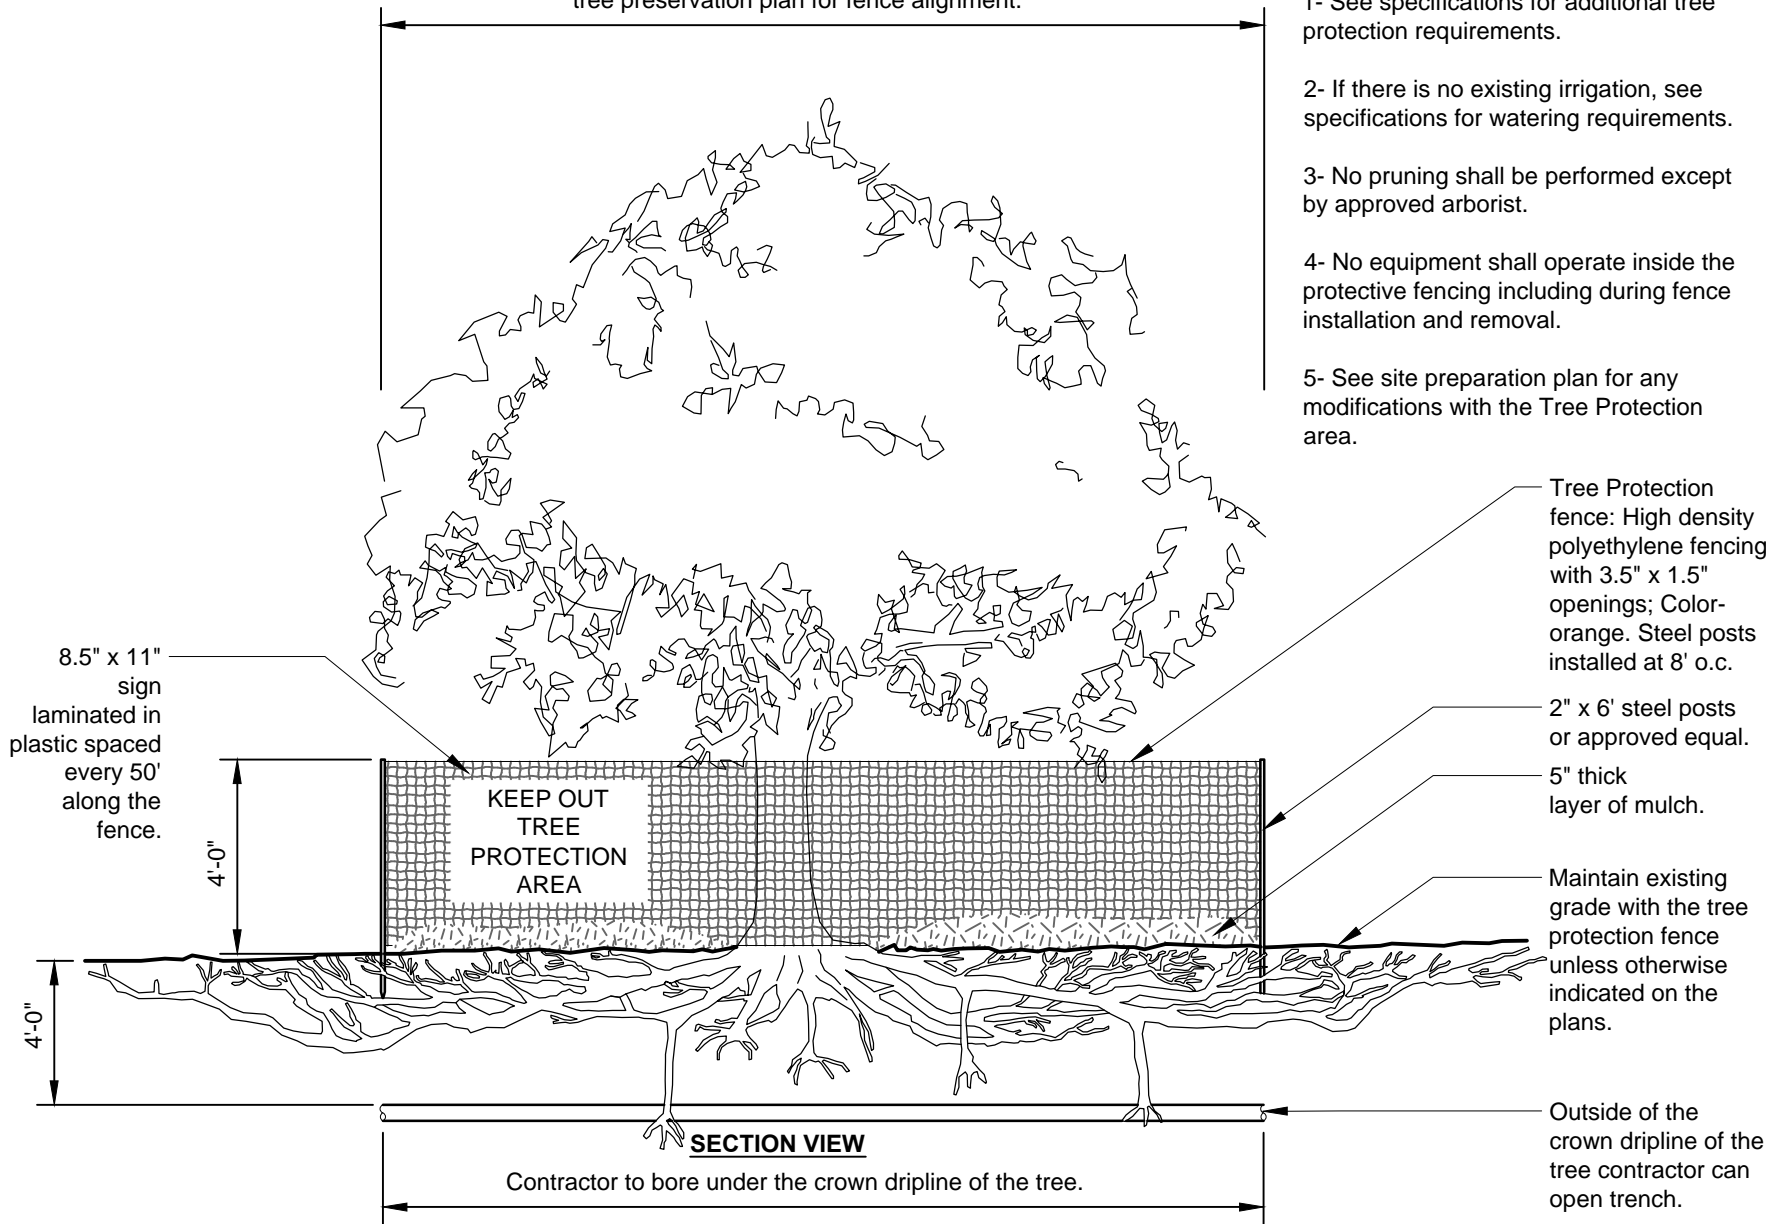

8.5" x 11" sign laminated in plastic spaced every 50' along the fence.

4'-0"

KEEP OUT TREE PROTECTION AREA

4'-0"

SECTION VIEW

Contractor to bore under the crown dripline of the tree.

- Tree Protection fence: High density polyethylene fencing with 3.5" x 1.5" openings; Color-orange. Steel posts installed at 8' o.c.
- 2" x 6' steel posts or approved equal.
- 5" thick layer of mulch.
- Maintain existing grade with the tree protection fence unless otherwise indicated on the plans.
- Outside of the crown dripline of the tree contractor can open trench.



TREE PROTECTION - BORING UNDER CROWN DRIPLINE

URBAN TREE FOUNDATION © 2014
OPEN SOURCE FREE TO USE